


SOUTH ELEVATION - COLOR A

A-204

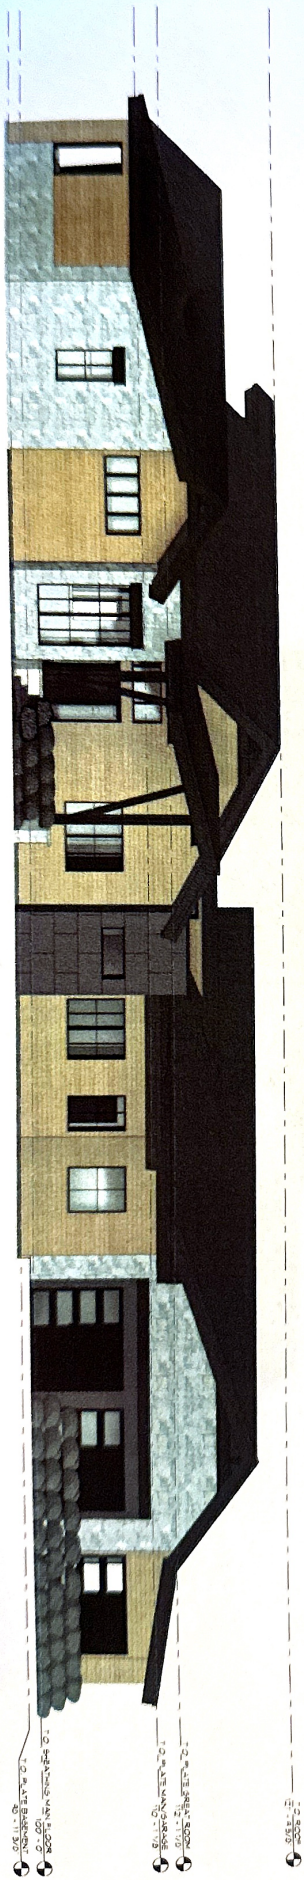

SOUTHWEST ELE - COLOR B

A-204